

HOLIDAY VILLAGE “SUN CITY2”



SLANCHEV BRYAG

- sketch design


HOUSING UNIT B

SC 1:100

SECOND & THIRD FLOOR PLANS LEVELS +5.60,+8.40

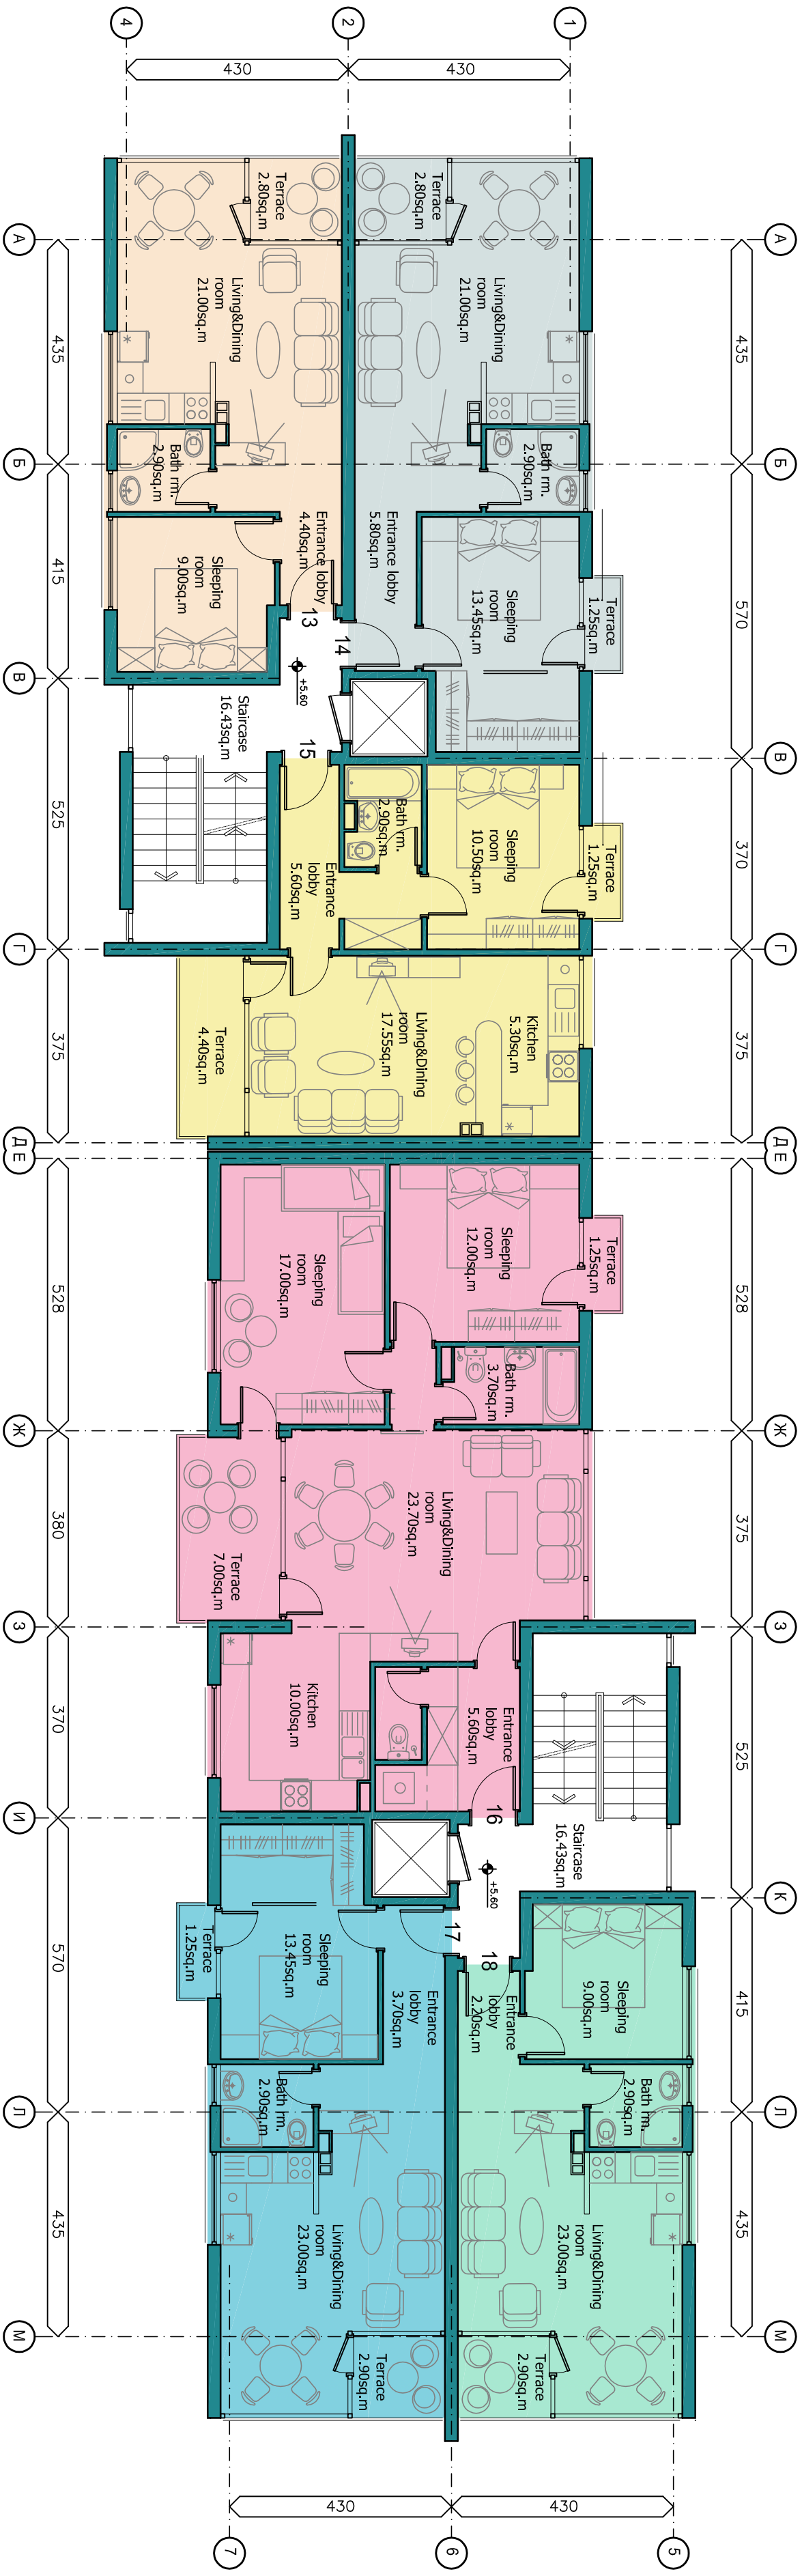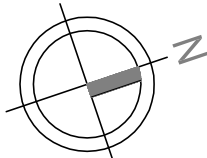

1 SECOND FLOOR PLAN
2 SCALE 1:100

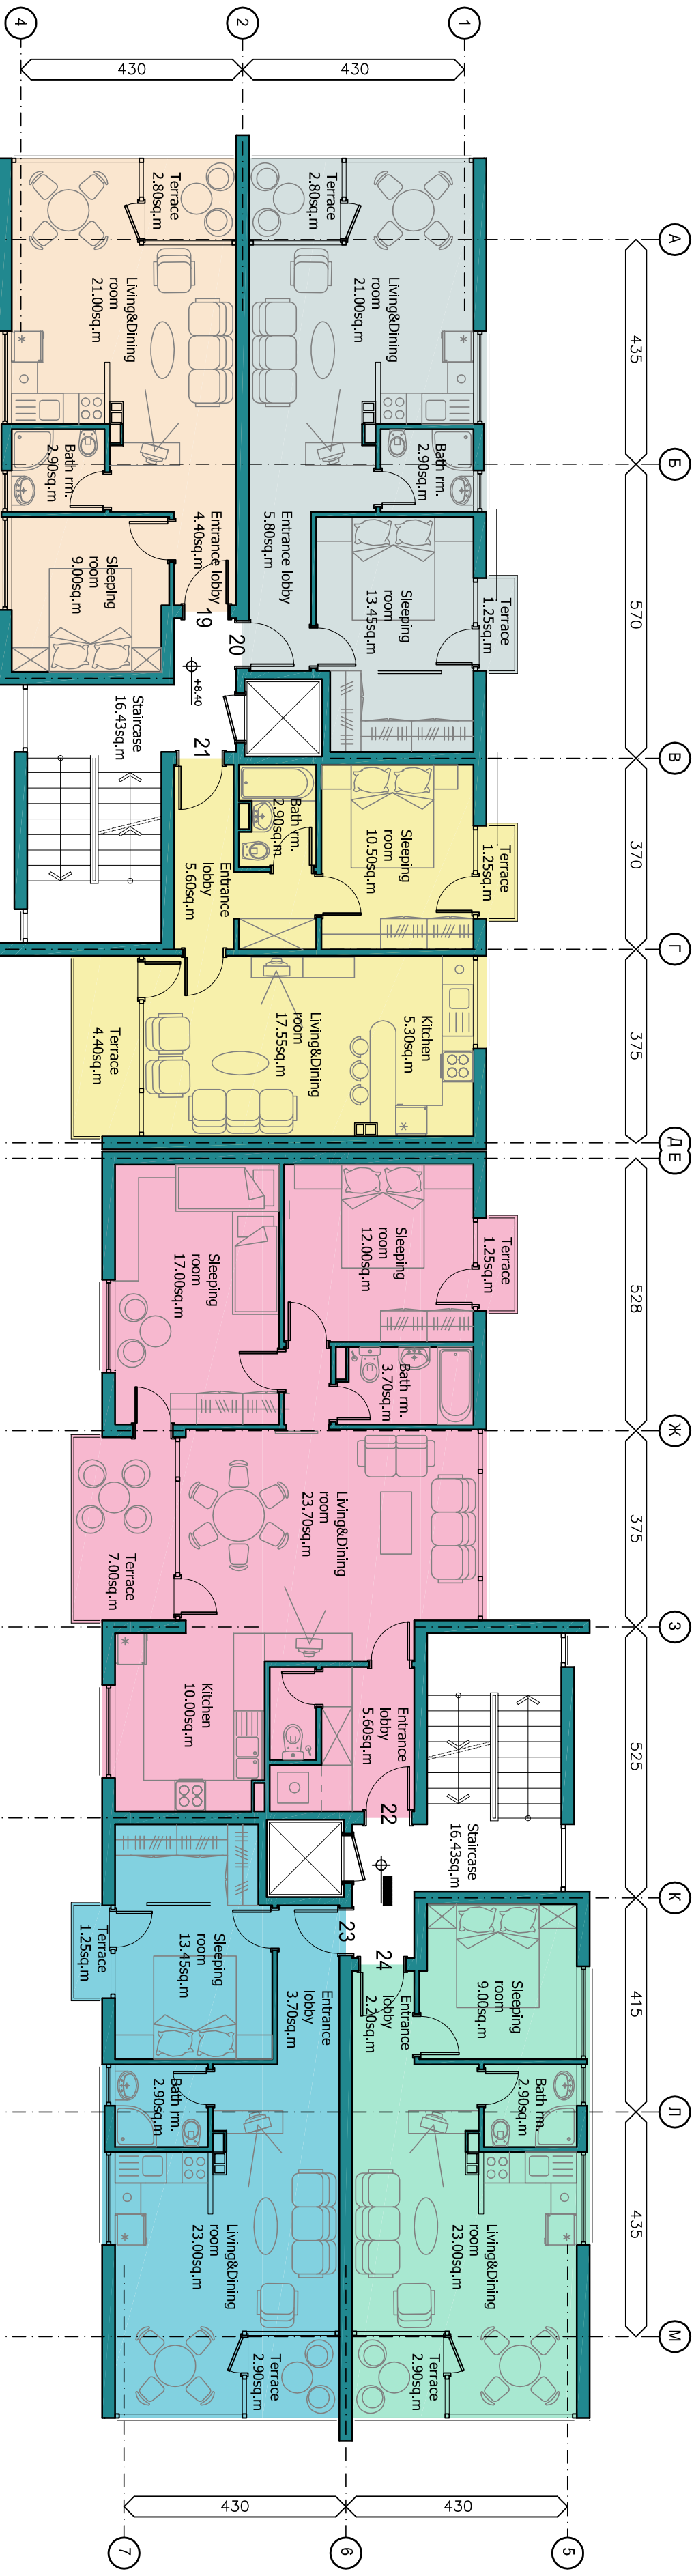

1 THIRD FLOOR PLAN
2 SCALE 1:100