
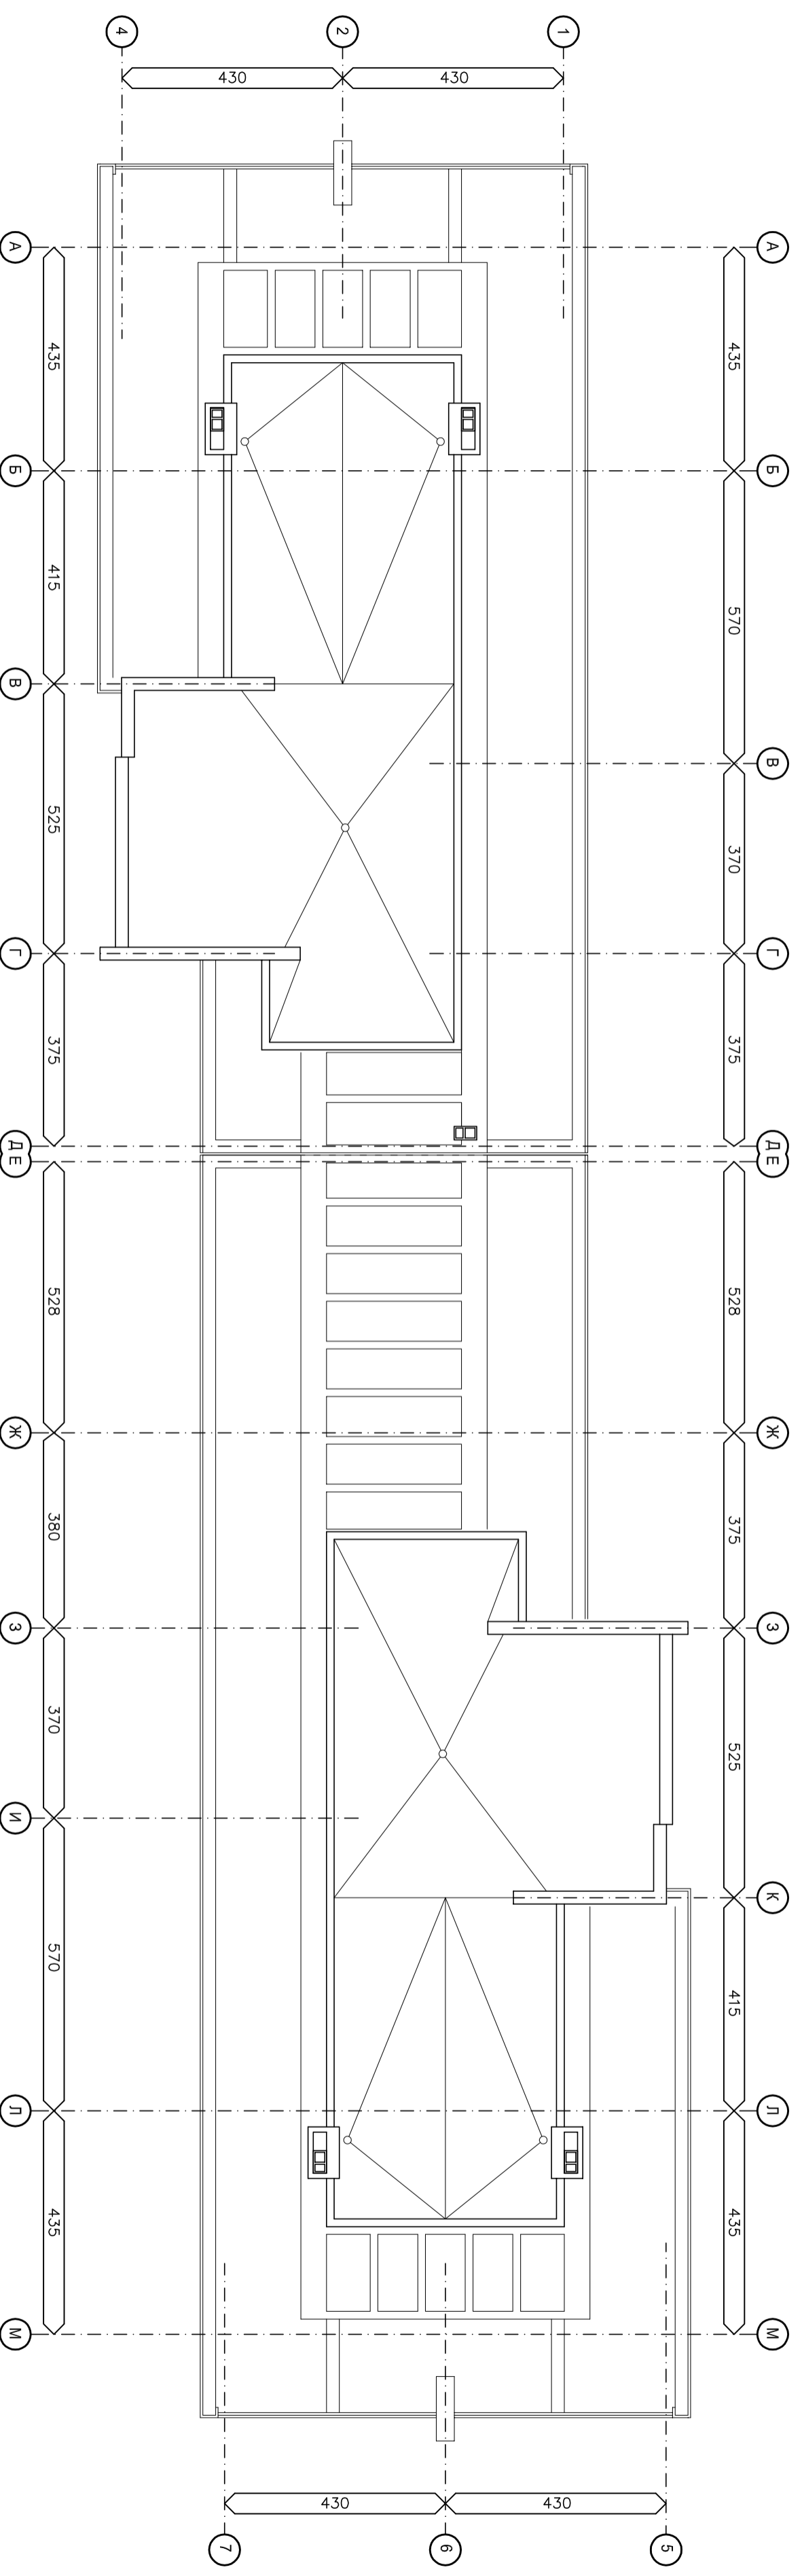


1 FOURTH FLOOR PLAN  
3 SCALE 1:100

Apartment No 25 74,64 sq.m  
Apartment No 26 74,64 sq.m

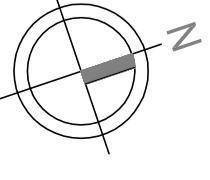

2 ROOF LINES  
3 SCALE 1:100