


Apartment No 17	74.56 sq.m
Apartment No 18	55.80 sq.m
Apartment No 19	55.50 sq.m
Apartment No 20	95.50 sq.m
Apartment No 21	95.50 sq.m
Apartment No 22	55.80 sq.m
Apartment No 23	55.50 sq.m
Apartment No 24	74.56 sq.m

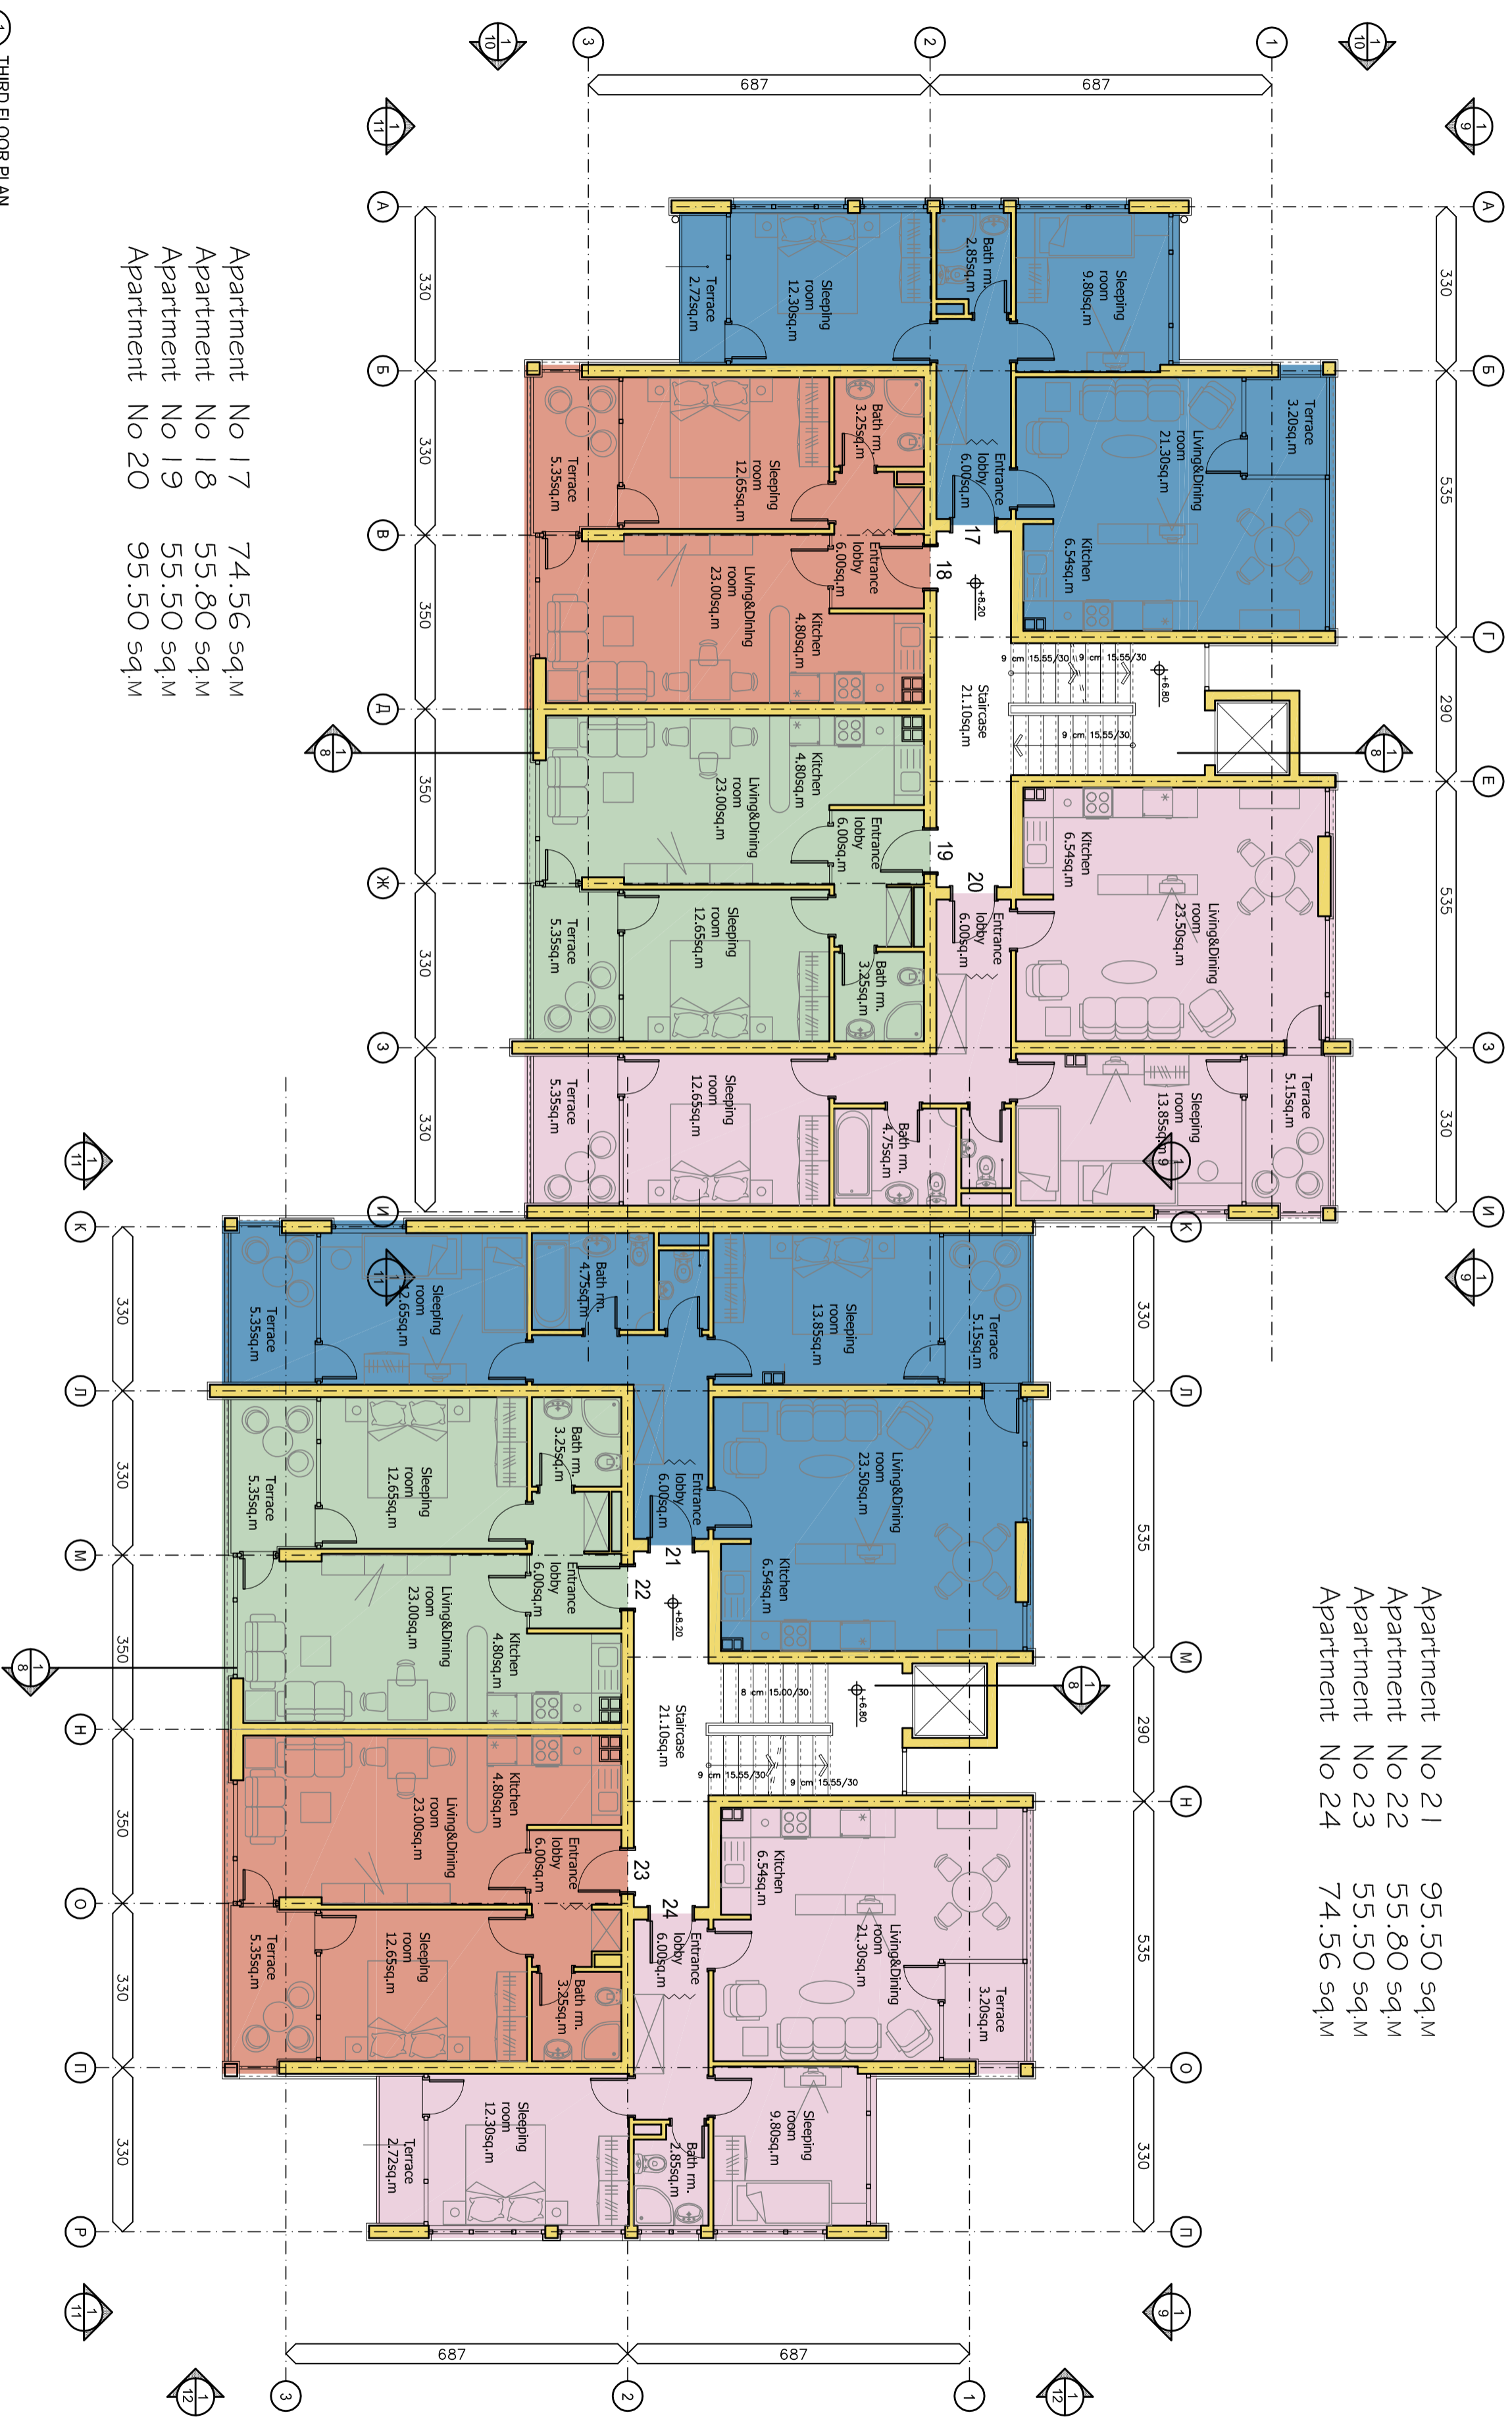

THIRD FLOOR PLAN
SCALE 1:100