
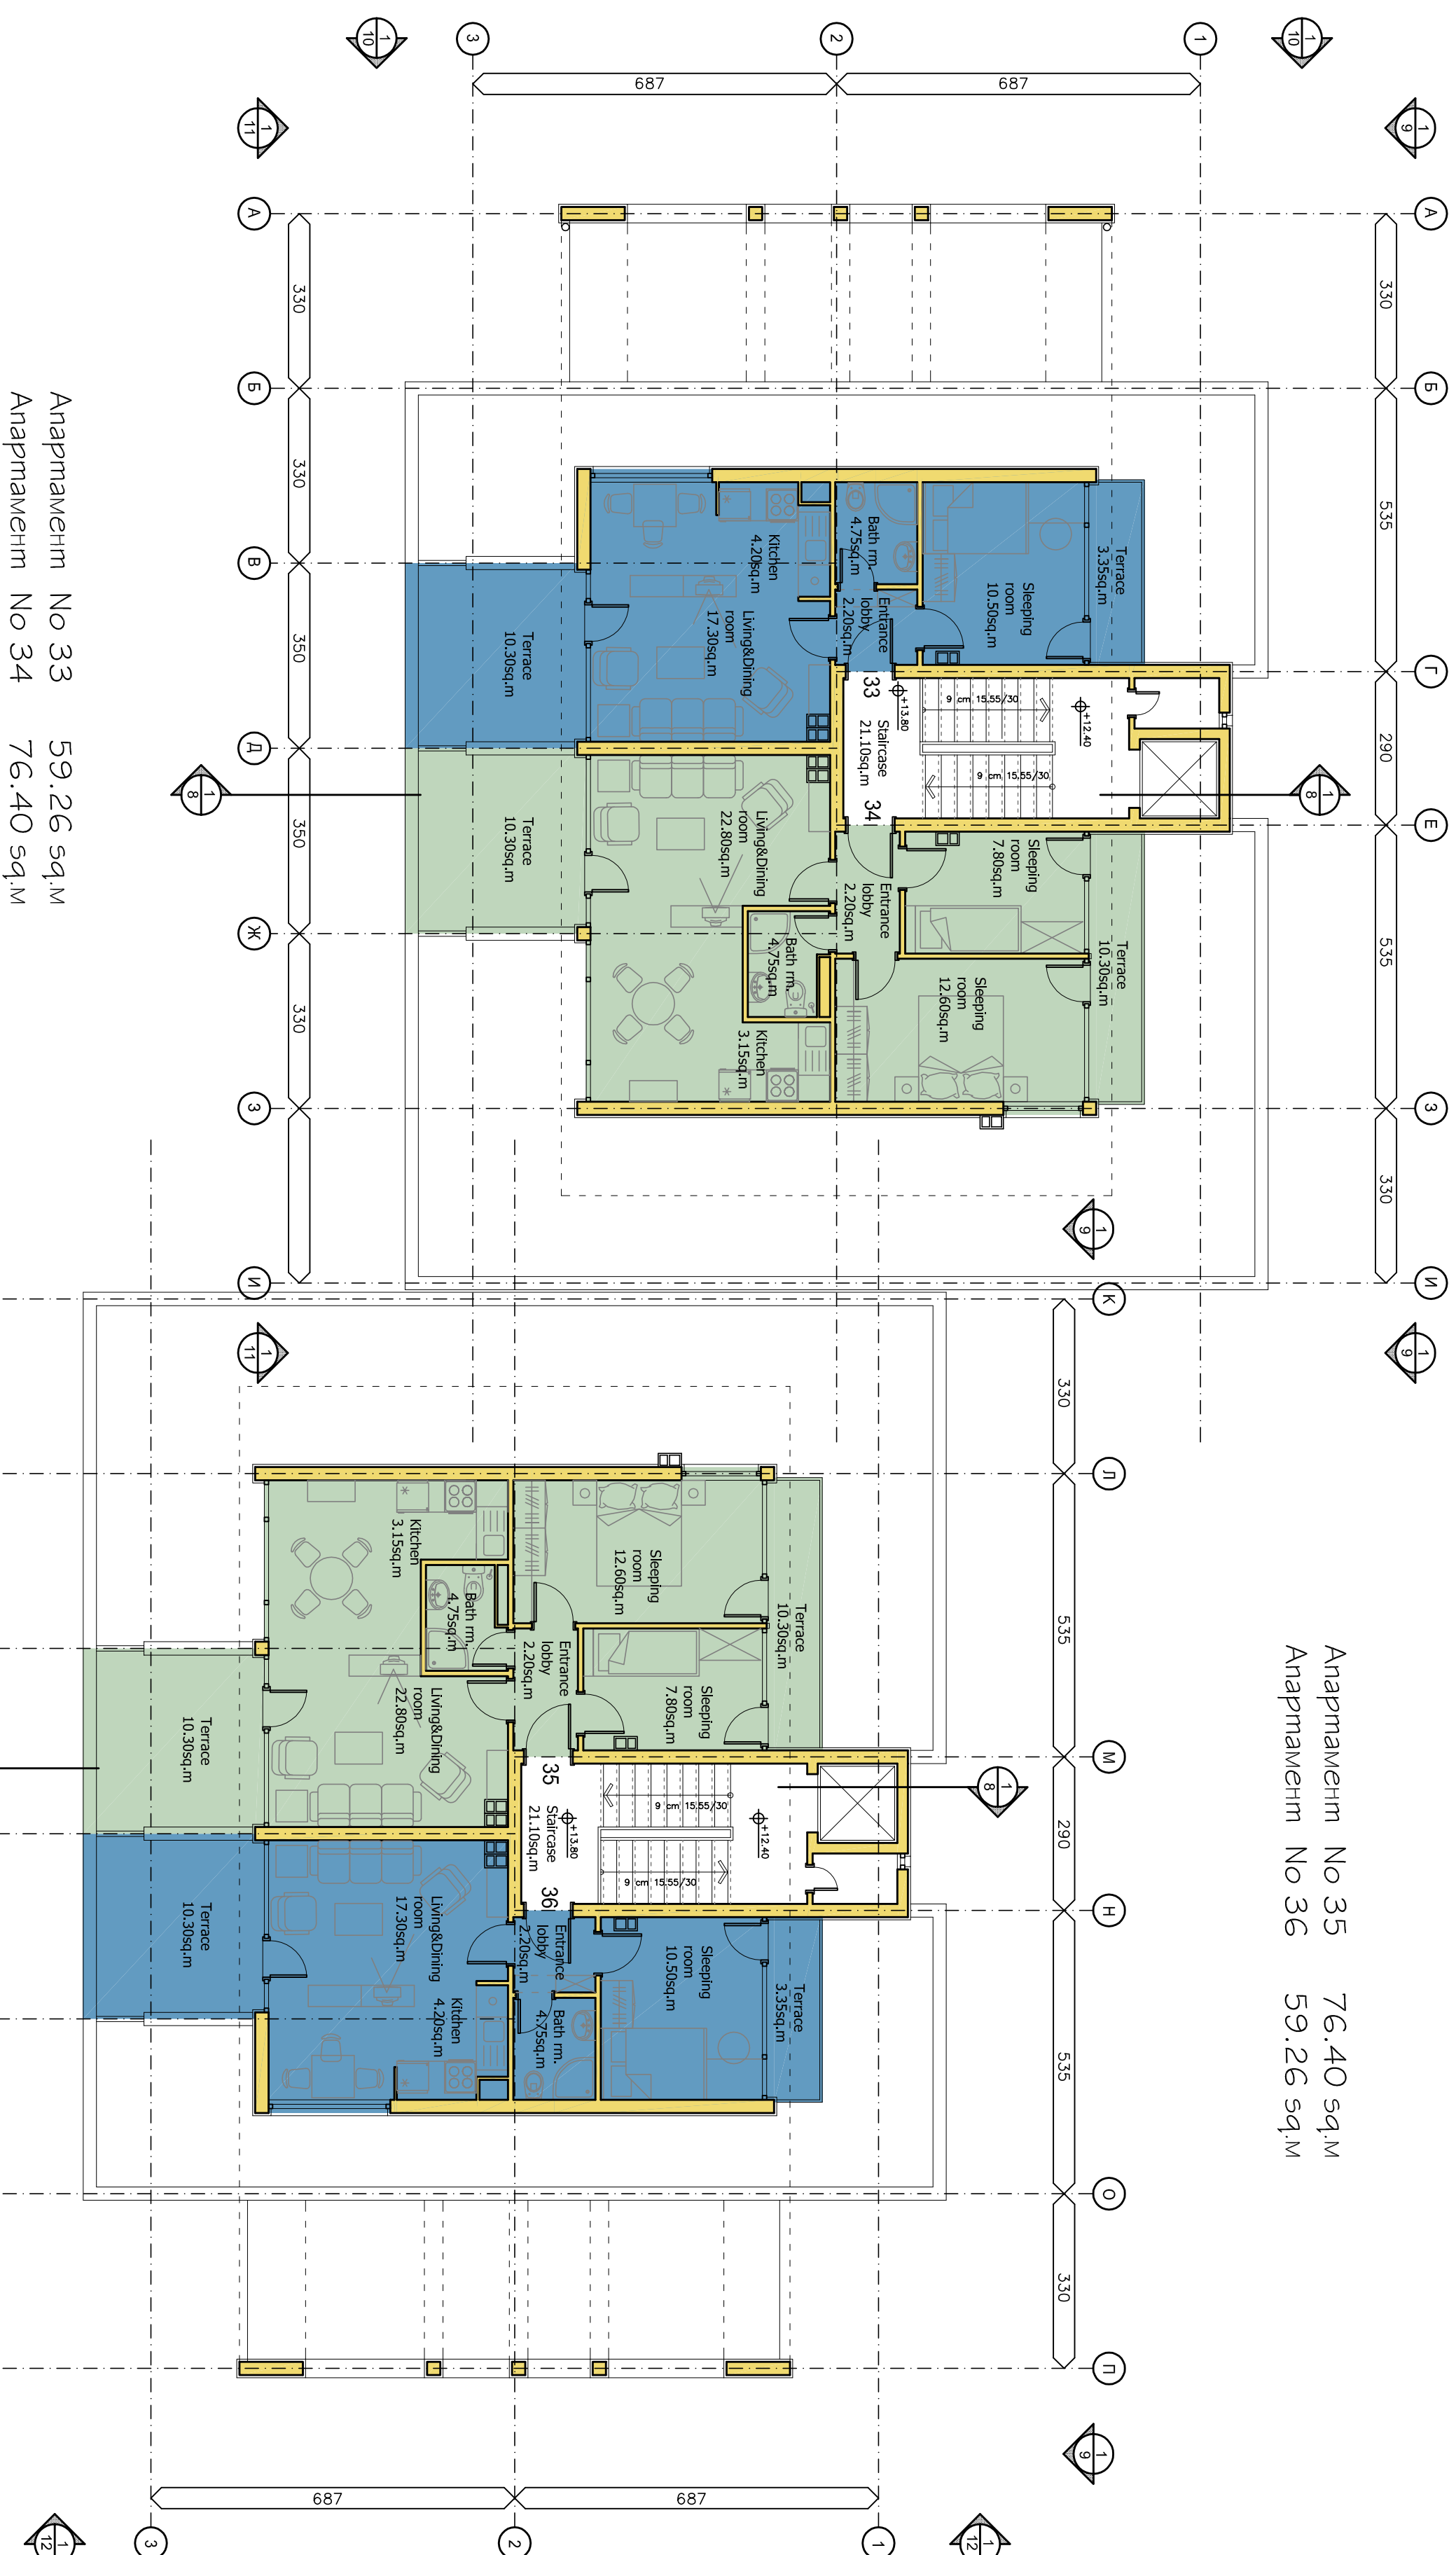
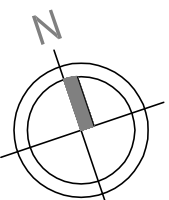


SLANCHEV BRYAG

- sketch design

SC 1:100

FIFTH FLOOR PLAN LEVEL +13.80

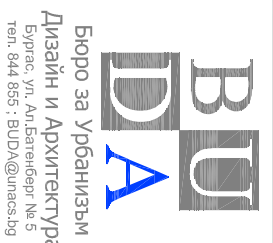

Апартамент	№ 33	59.26 sq.m
Апартамент	№ 34	76.40 sq.m

Апартамент	№ 35	76.40 sq.m
Апартамент	№ 36	59.26 sq.m

1
6 FIFTH FLOOR PLAN
SCALE 1:100

FIFTH FLOOR PLAN
SCALE 1:100